



1 Master Plan - Proposed Copy 1
1" = 40'-0"

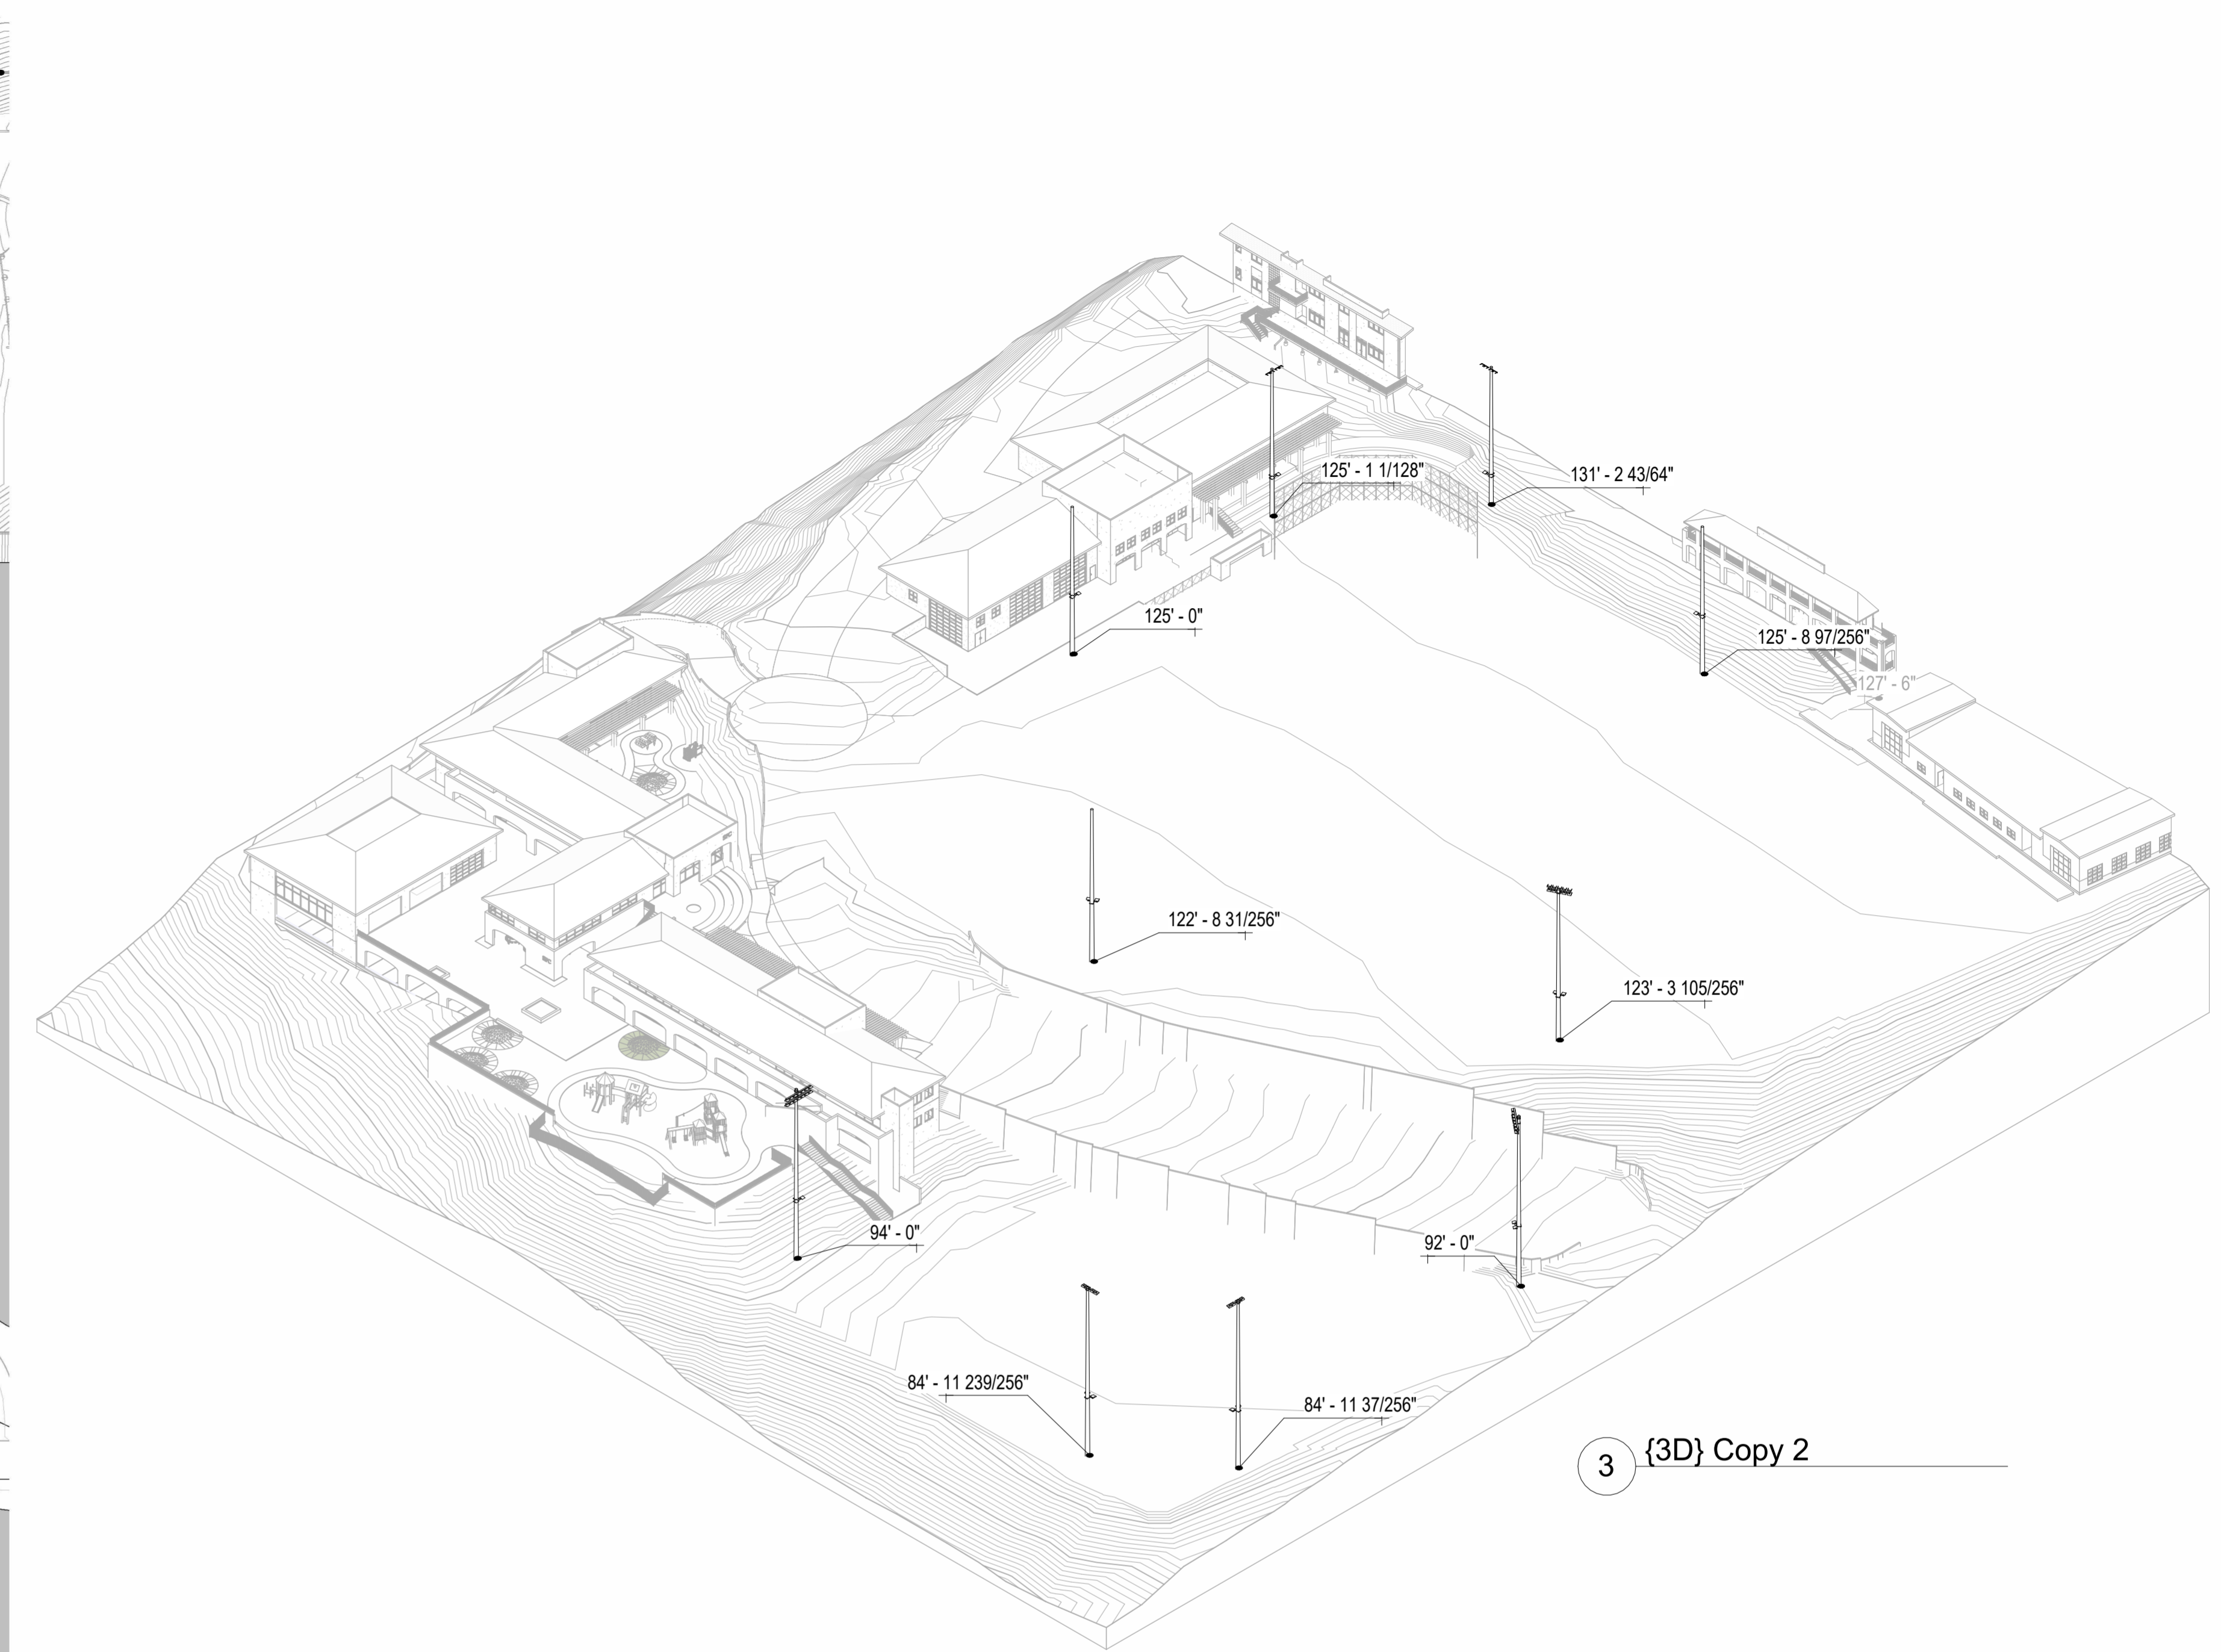

3 {3D} Copy 2

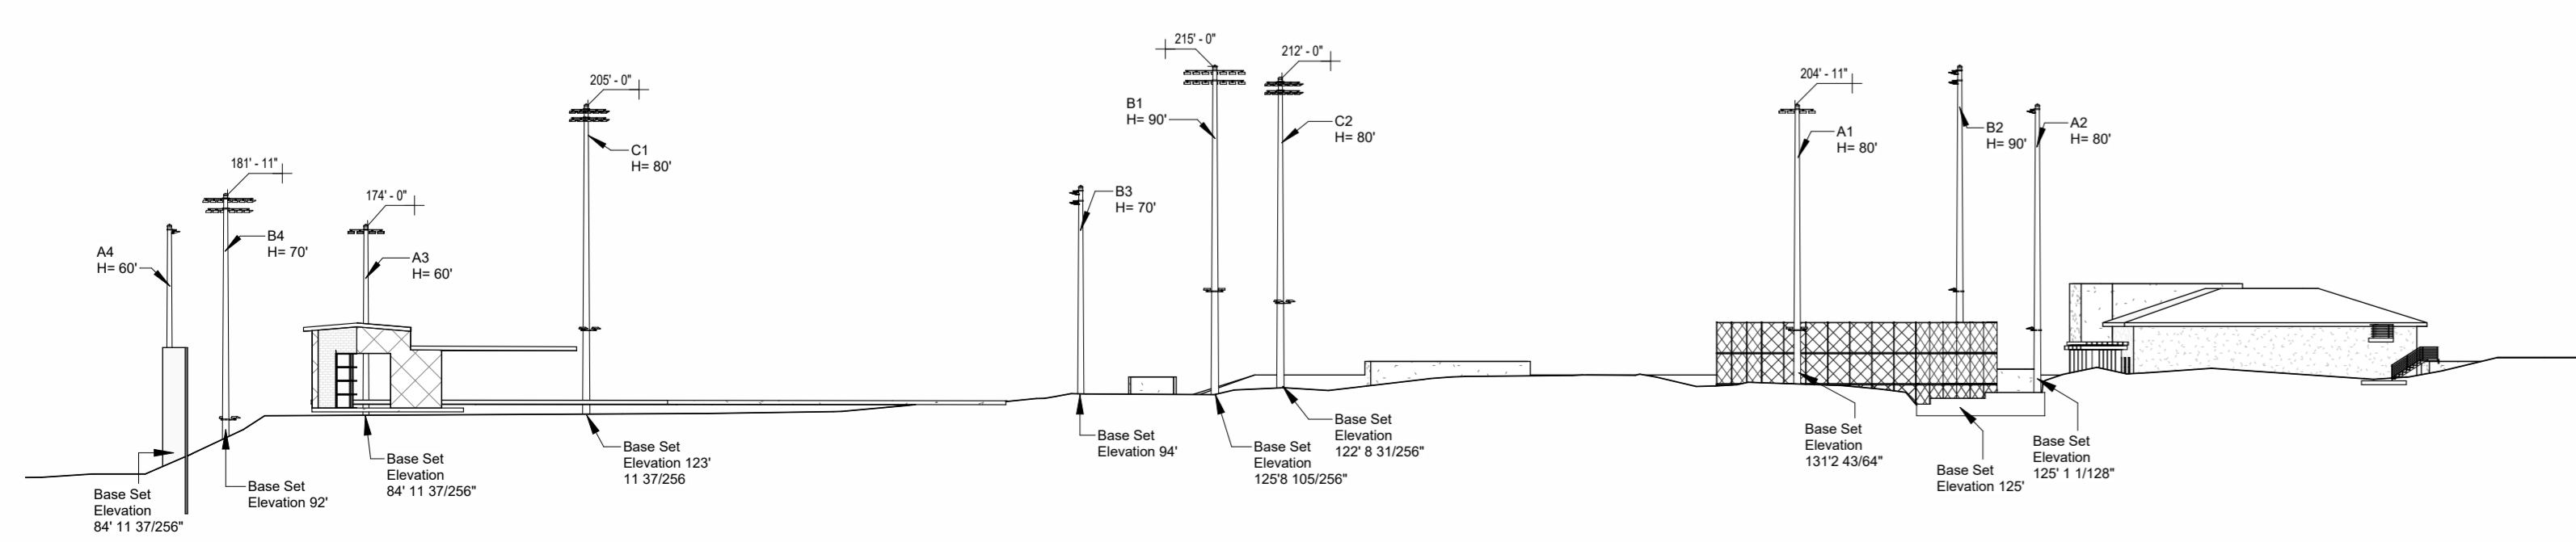

2 Section 16 Pole Height
1" = 40'-0"

Santa Fe Christian Schools
838 Academy Drive
Solana Beach, CA 92075

Field Lighting

domusstudio
LS1.5